


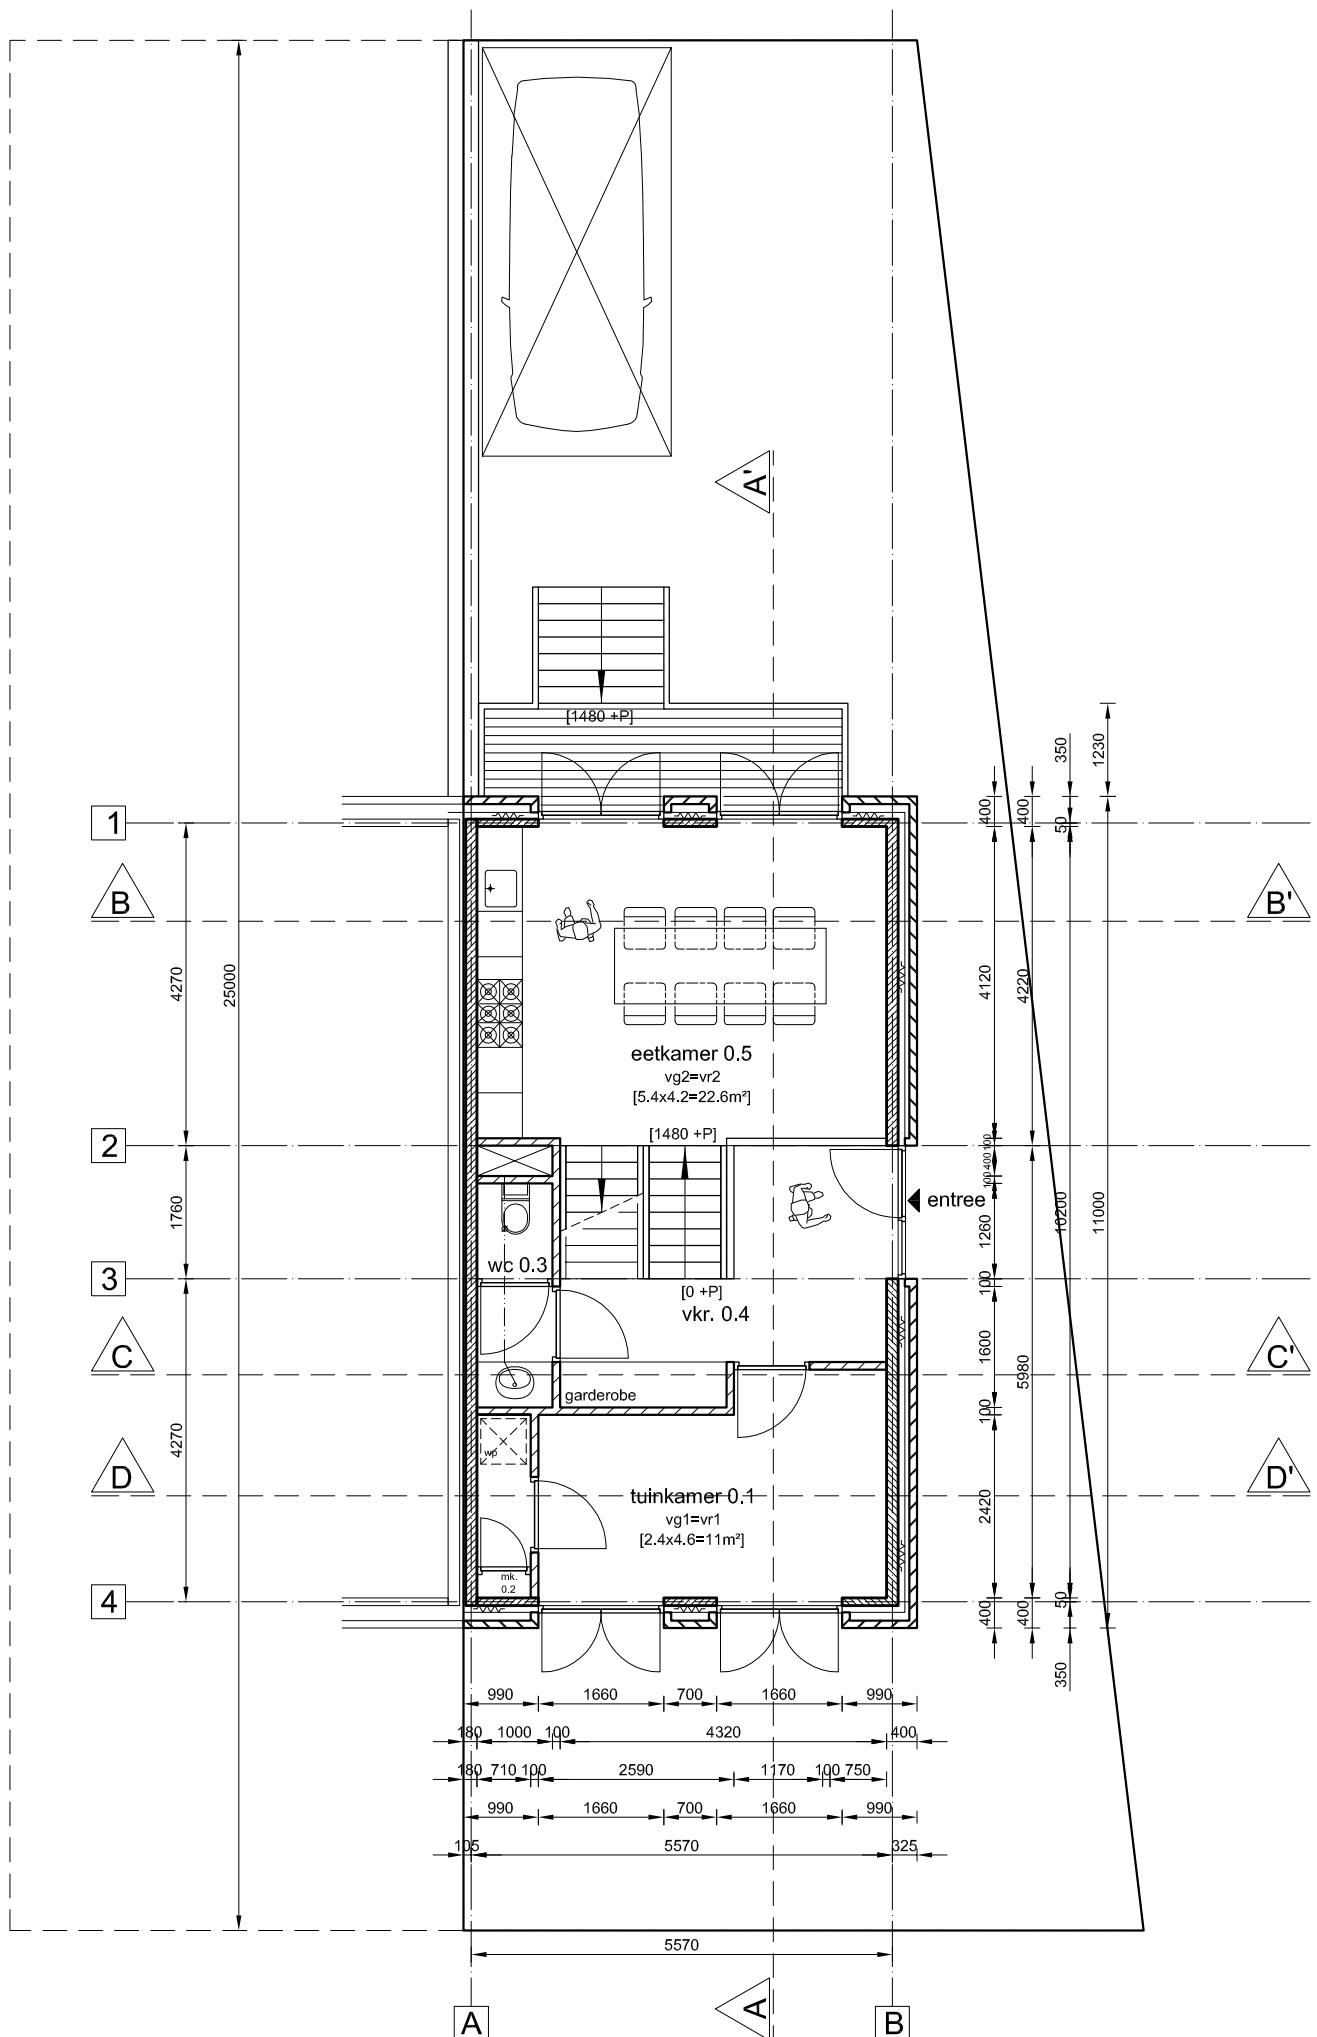

Begane grond
nivo 0 + 1/2

schaal 1:100